



A-A':

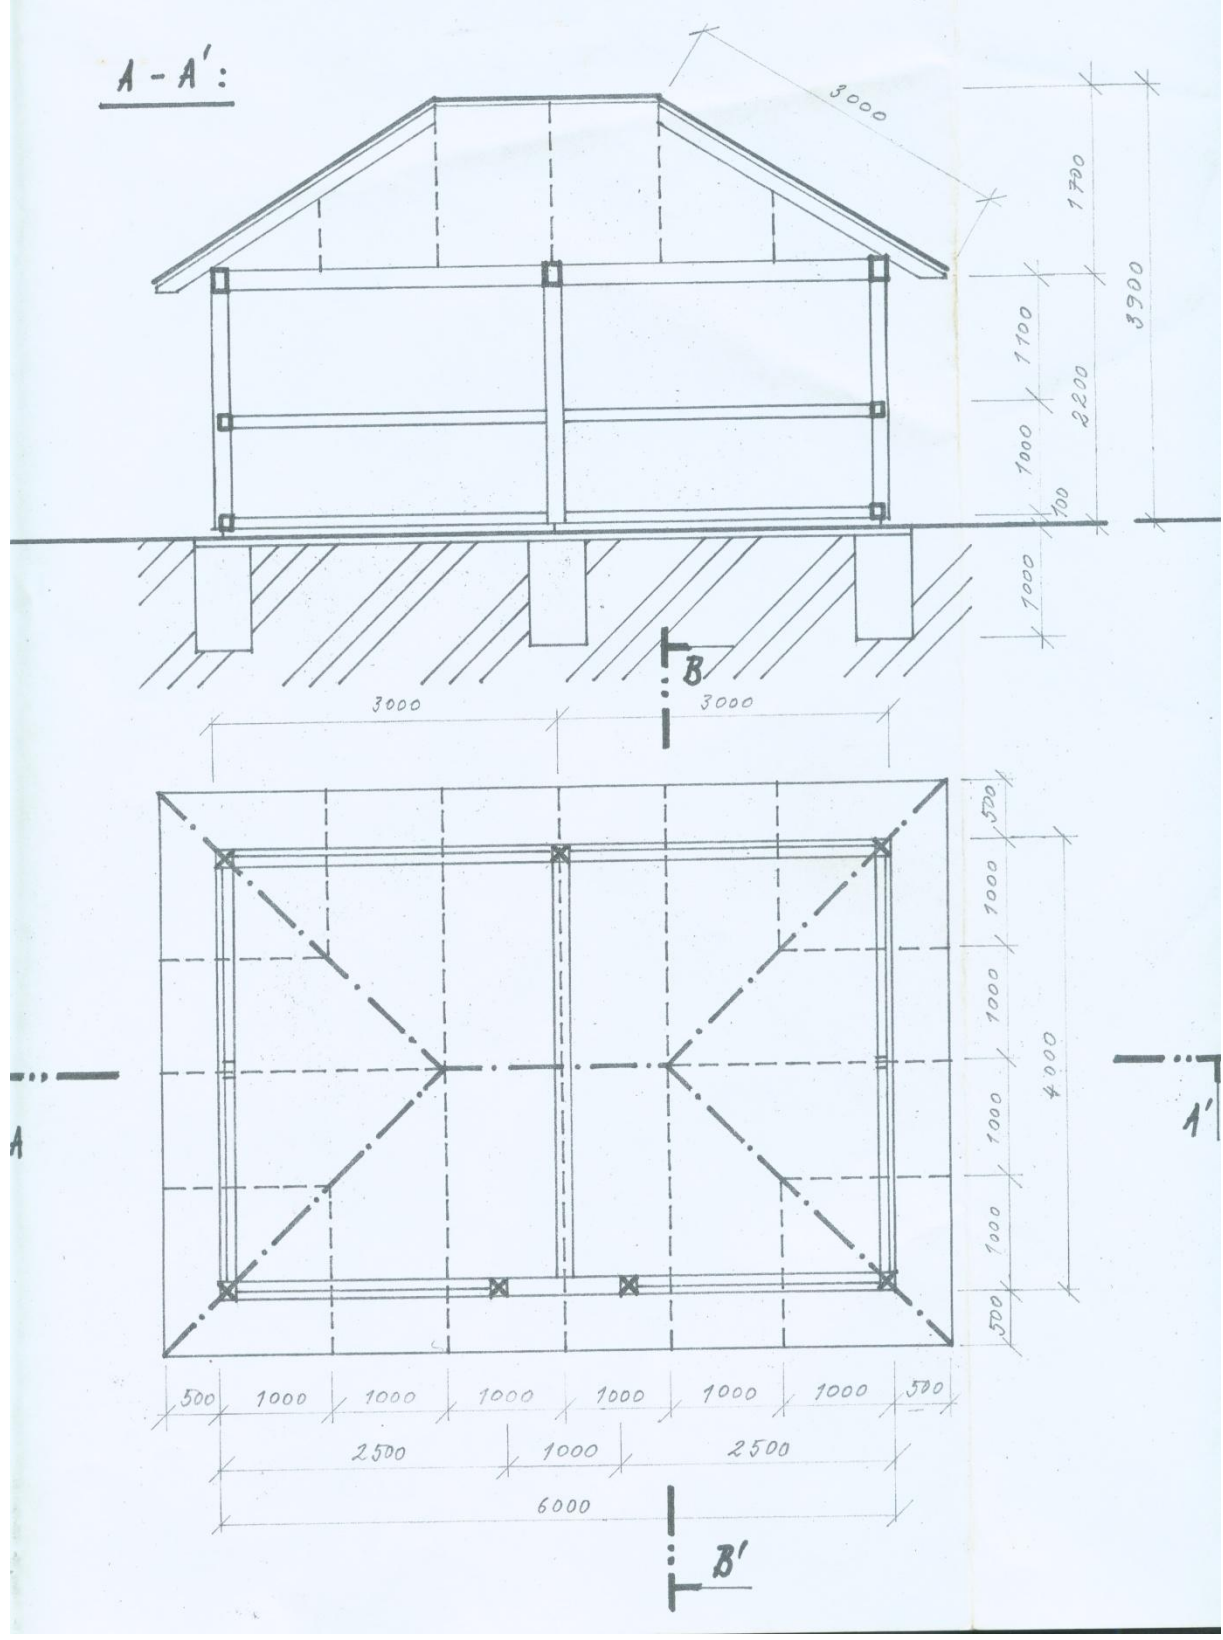

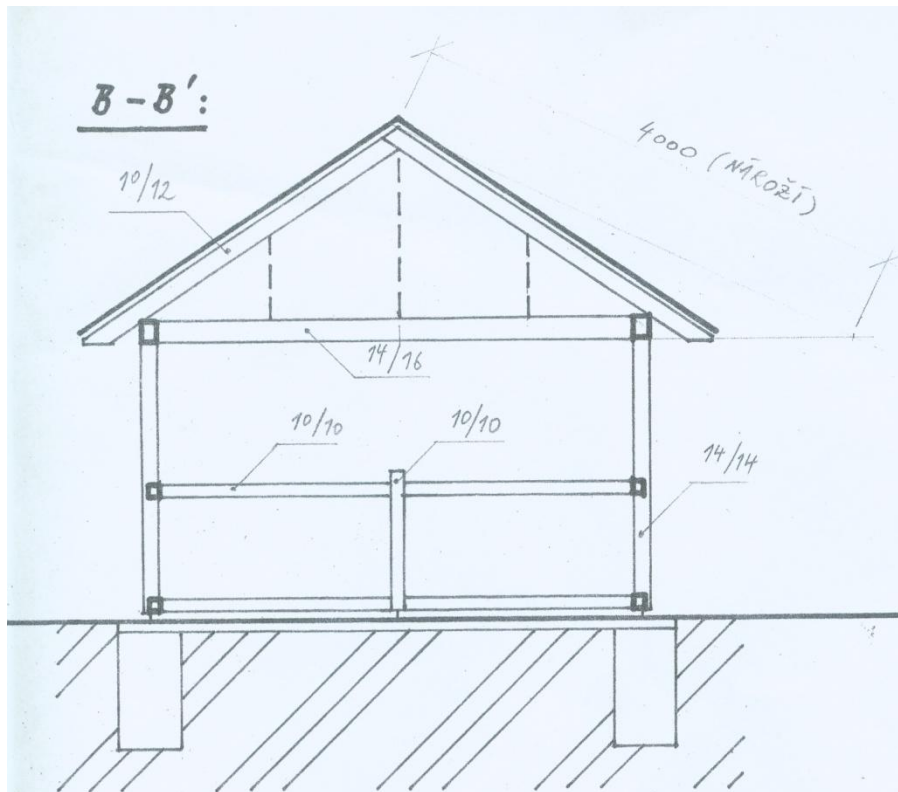

PRVEK	Ø	M	KS	M ³
SLOUP	14/14	2,3	7	0,316
VĀRNICE	14/16	6,2	2	0,56
	14/16	4,2	3	
NĀROŽÍ	10/16	4,2	4	0,269
KROV	10/12	3,2	8	0,499
	10/12	2	8	
ZĀBRADLÍ	10/10	4	4	
	10/10	3	4	
	10/10	2,5	4	
SLOUPEK	10/10	1,2	2	0,404

2,048 m³